


LEGEND


| | |
|--|---|
| | HARDENING CONTRACTOR TO INFILL CMU OPENINGS. SEE EXTERIOR ELEVATIONS SHEET A2.01 TYPICAL |
| | EXISTING 8" CMU WALL TO REMAIN - PATCH, REPAIR & REPAINT. TYPICAL |
| | EXISTING INTERIOR PARTITION WALL TO BE PROTECTED - PATCH, REPAIR & REPAINT. TYPICAL |
| | EXTERIOR IMPACT RESISTANT DOOR |
| | IMPACT RESISTANT CURTAIN WALL SYSTEM |
| | IMPACT RESISTANT WINDOW |
| | IMPACT RESISTANT LOUVER |
| | DOOR TAG. SEE DOOR SCHEDULE SHEET A9.01 |
| | LOUVER TAG. SEE LOUVER SCHEDULE SHEET A9.03 |
| | NEW 6" DIAMETER CONCRETE FILLED STEEL BOLLARD (TYPICAL OF 3). SEE DETAIL 1/A10.01 |
| | IMPACT RESISTANT FOUR-FOLD APPARATUS BAY DOOR |
| | IMPACT RESISTANT OVERHEAD APPARATUS BAY DOOR |
| | PROVIDE FILLED CELL ON EACH SIDE OF WINDOW/LOUVER/DOOR OPENING WHERE THERE IS NO EXISTING STRUCTURAL COLUMN AS PER DETAIL 3/A3.02 |
| | ALL INTERIOR SPACES ARE TO BE PROTECTED DURING CONSTRUCTION. PROVIDE TEMPORARY WALL ENCLOSURE WHEN CURTAIN WALL IS REMOVED AS PER DETAIL 2/A1.00. PATCH, REPAIR AND REPAINT ALL INTERIOR AND EXTERIOR ELEMENTS DAMAGED BY NEW CONSTRUCTION. TYPICAL |

NOTE
PROVIDE SHOP DRAWINGS OF ACTUAL ALUMINUM STANDS TO BE INSTALLED AND VALID MIAMI-DADE NOA

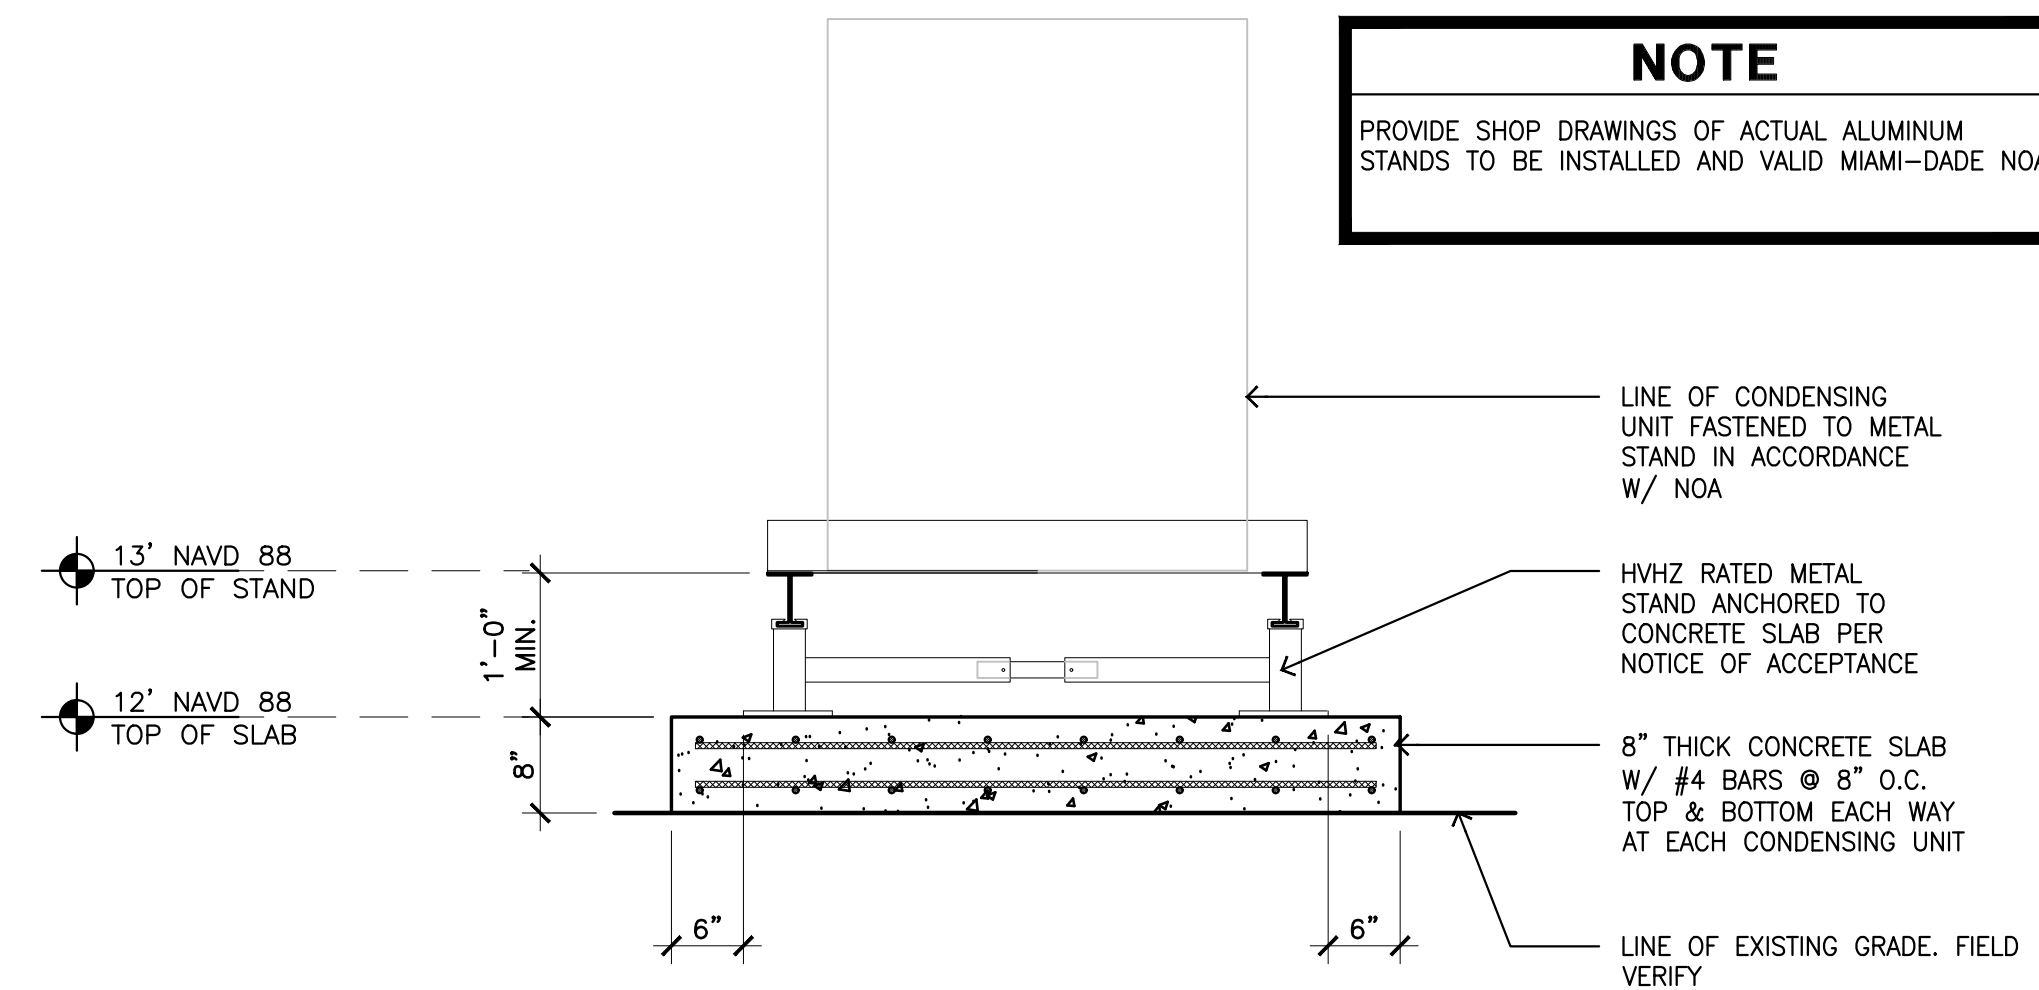

1 EQUIPMENT STAND DETAIL
SCALE: 3/4"=1'-0"

NOTE
PROVIDE SHOP DRAWINGS WITH ENGINEERED CONNECTIONS

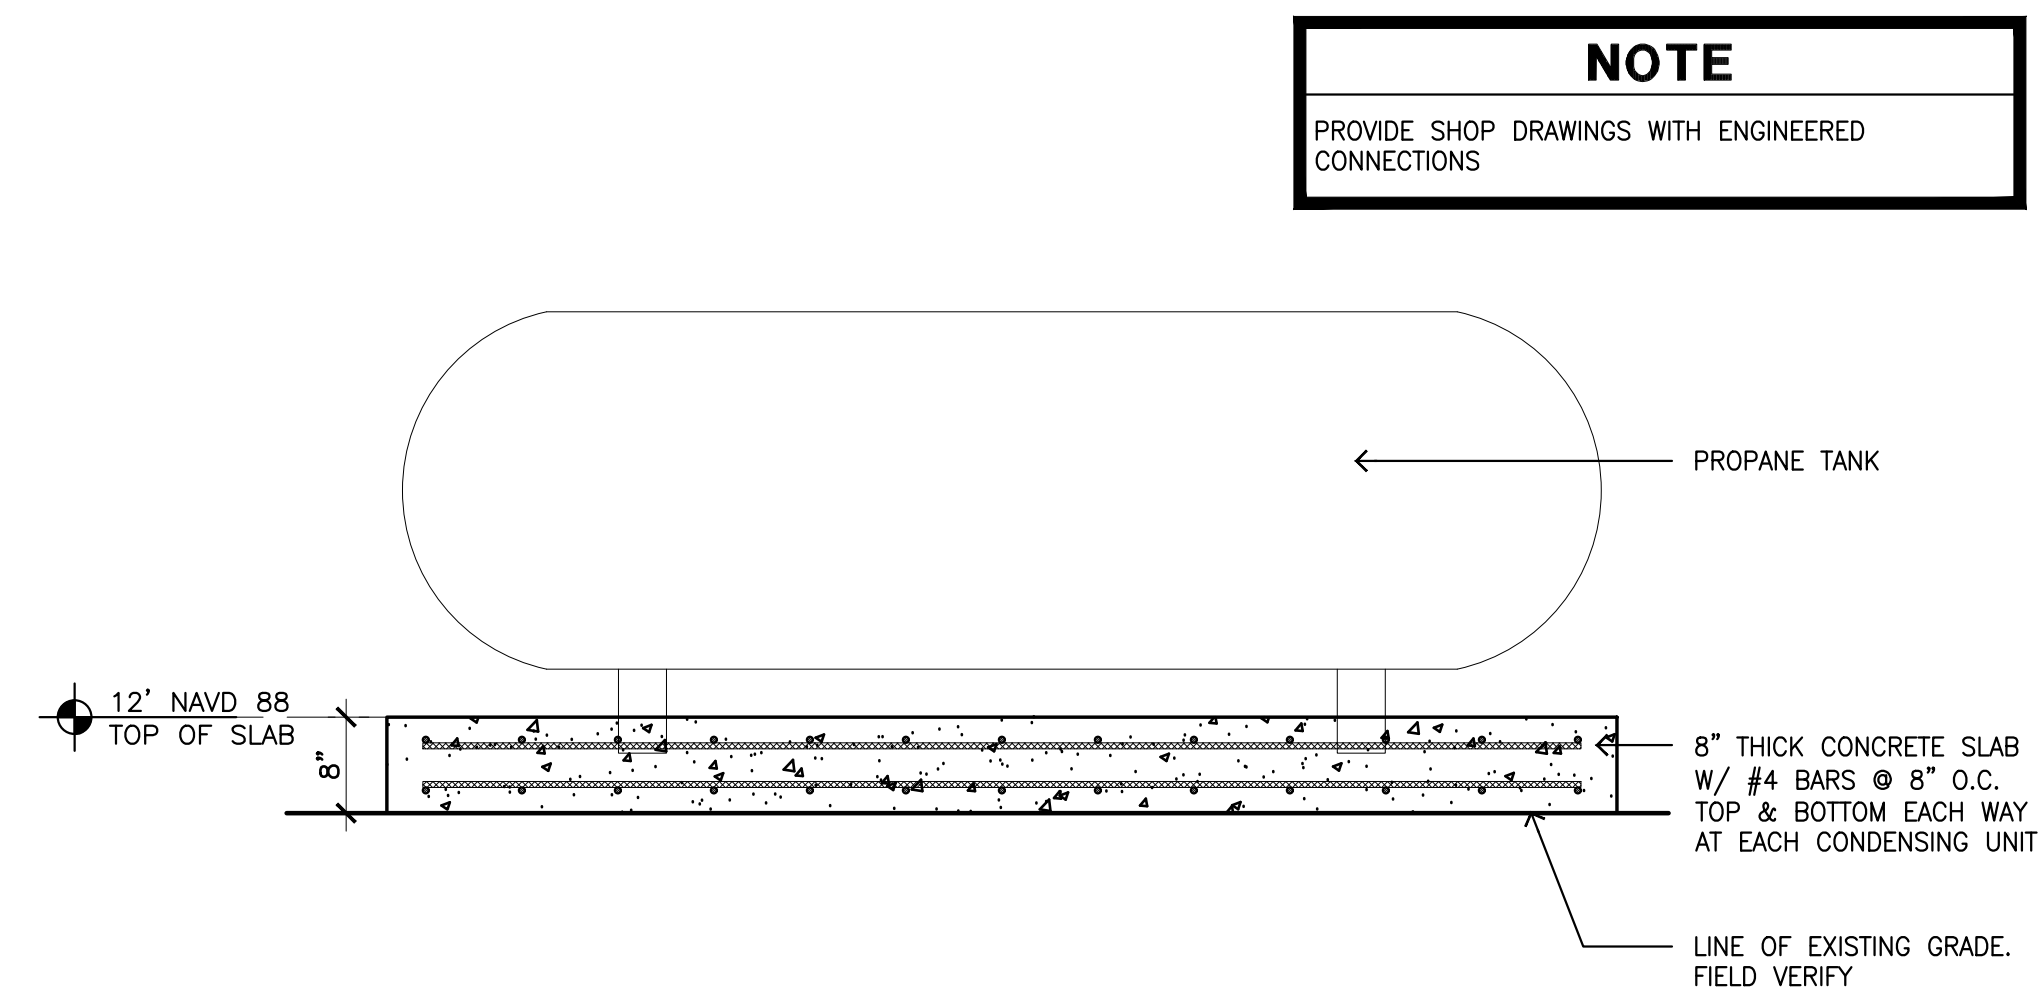

2 PROPANE TANK SLAB DETAIL
SCALE: 3/4"=1'-0"

WALTERS ZACKRIA ARCHITECTS
5813 N. ANDREWS WAY
FORT LAUDERDALE, FL 33309
PHONE: (954) 522-4123
FAX: (954) 522-4128
www.wza-architects.com

Abbas H. Zackria, FL AR 91520
Florida Registration: AA2600970

CORPORATE NAME: WALTERS ZACKRIA ASSOCIATES, PLLC REGISTERED IN THE STATE OF FLORIDA. WRITTEN DIMENSIONS TAKE PRECEDENCE OVER SCALED DIMENSIONS. THESE DRAWINGS ARE THE PROPERTY OF WALTERS ZACKRIA ASSOCIATES, PLLC, AND SHALL NOT BE REPRODUCED WITHOUT WRITTEN PERMISSION FROM A PRINCIPAL OF THE FIRM OR BE LIABLE FOR THE FULLEST LEGAL RECOURSE. CONTRACTOR SHALL VERIFY ALL EXISTING CONDITIONS AND DIMENSIONS AND NOTIFY THE ARCHITECT OF ANY DISCREPANCIES PRIOR TO EXECUTION OF WORK.

**CITY OF NORTH LAUDERDALE
FIRE STATION 44 RENOVATION
WIND MITIGATION PROJECT
7700 HAMPTON BLVD.
NORTH LAUDERDALE, FL 33068**

DRAWN BY: OM/AC
CHECKED BY: AZ
DATE: 03/24/20
REVISIONS:

-
-
-
-
-

1905
SHEET
A1.01

FLOOR PLAN
RENOVATION